


**SECTION a-a**  
SCALE 1/4" = 1'-0"

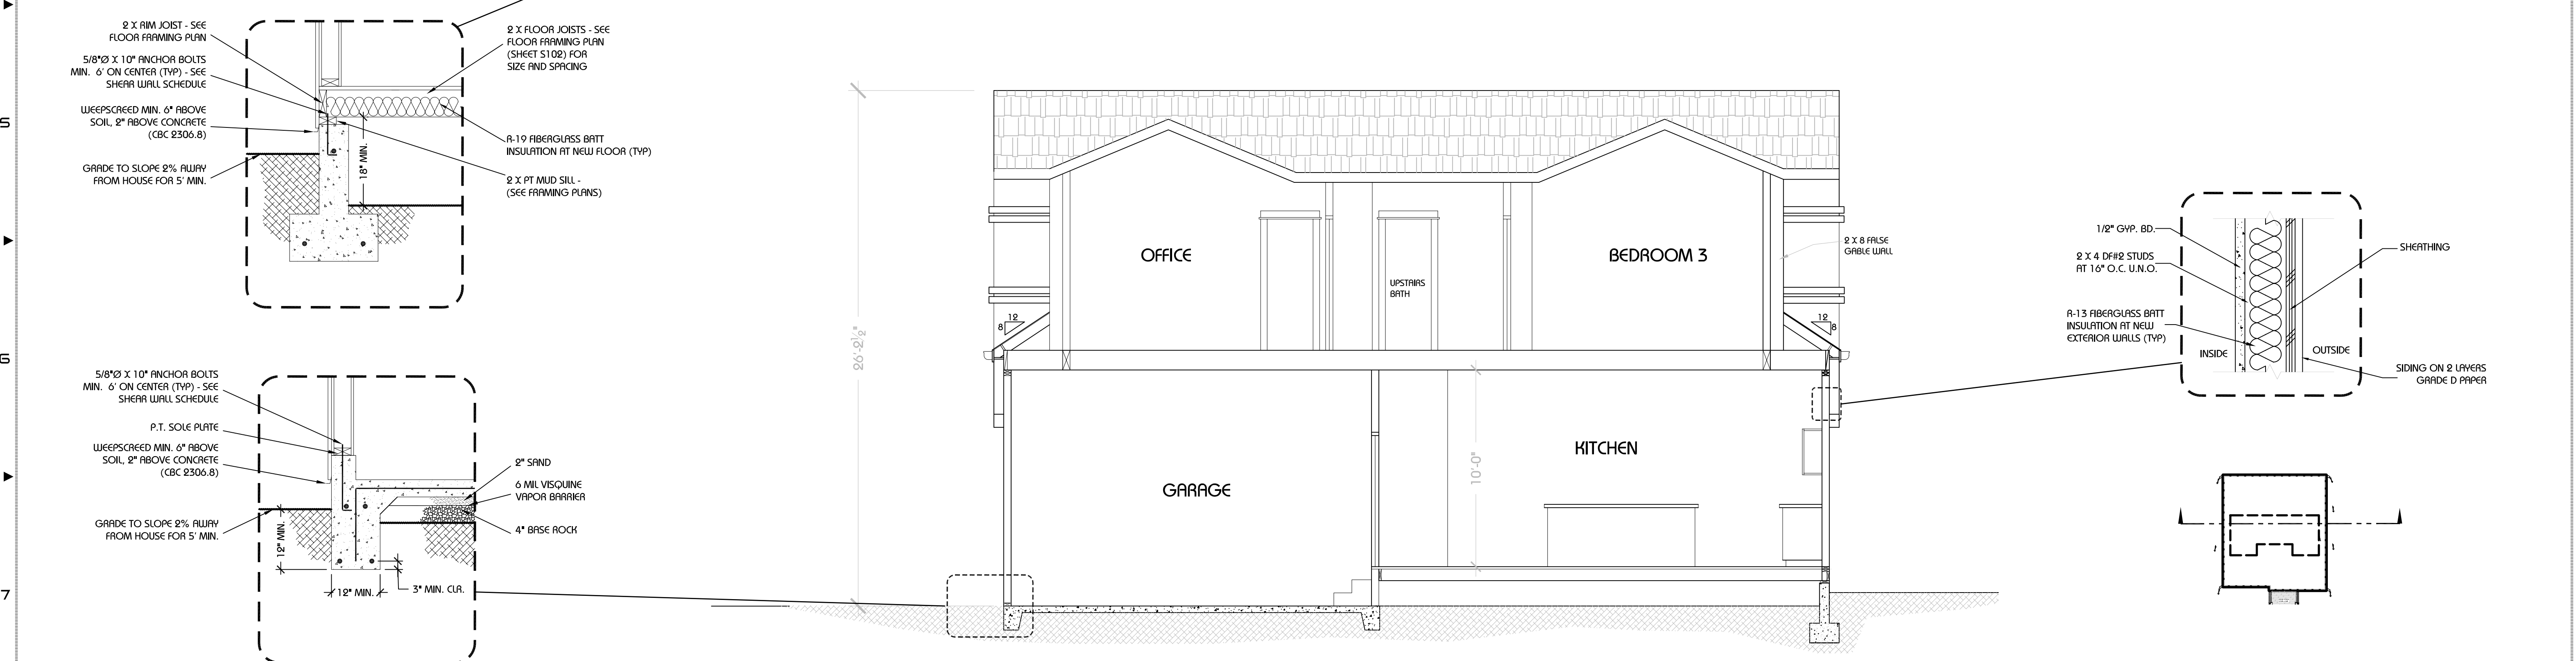

**SECTION b-b**  
SCALE 1/4" = 1'-0"

(DESIGNER)FOR VOX DESIGN GROUP INC.

**SECTIONS**